




Minimum Dimensions For Designing Off Street Parking Layouts

| A | B | C | D | E | F |
|-------|---------------------|--------------|-------------|-----------|---------------------------|
| Angle | Curb Length Per Car | Stall Length | Aisle Width | Bay Width | Bay Width Overlap Layouts |
| 30° | 19' | 17' | 12' | 46' | 38' |
| 45° | 13' | 19' | 15' | 53' | 49' |
| 60° | 11' | 22' | 18' | 60' | 56' |
| 90° | 9' | 20' | 25' | 65' | N/A |

The Minimum aisle width for two-way traffic is 25'

Standard Parking Space: 9' x 20'

Compact Parking Space: 8' x 15' (35% of total spaces may be compact)

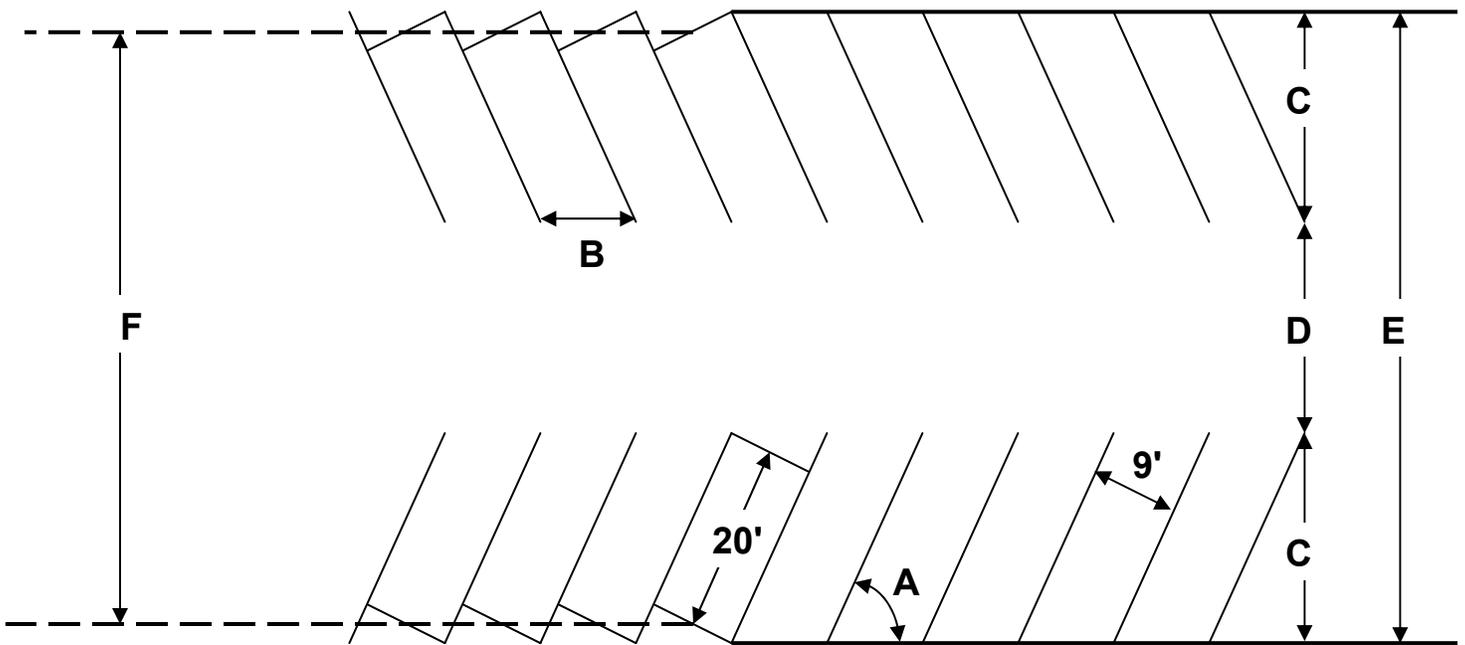

Parallel Parking

Alternate Layout

Maneuvering Space

